


**LEGEND**

- - - PROPOSED TUNNEL ALIGNMENT
- - - MAGS ALTERNATIVE TUNNEL ALIGNMENT
- = = = CONNECTION PIPELINE
- S - EXISTING RETICULATION SEWER
- WC - EXISTING TRUNK SEWER
- SW - EXISTING STORMWATER
- - - PROPOSED SITE BOUNDARY
- LID/STRUCTURE FLUSH WITH GROUND
- LID/STRUCTURE ABOVE GROUND

**NOTES:**

1. SEE DRAWING LYON-SK401\_OA FOR PLAN OF TUNNEL ALIGNMENTS FOR LYON AVE SITE OPTIONS.

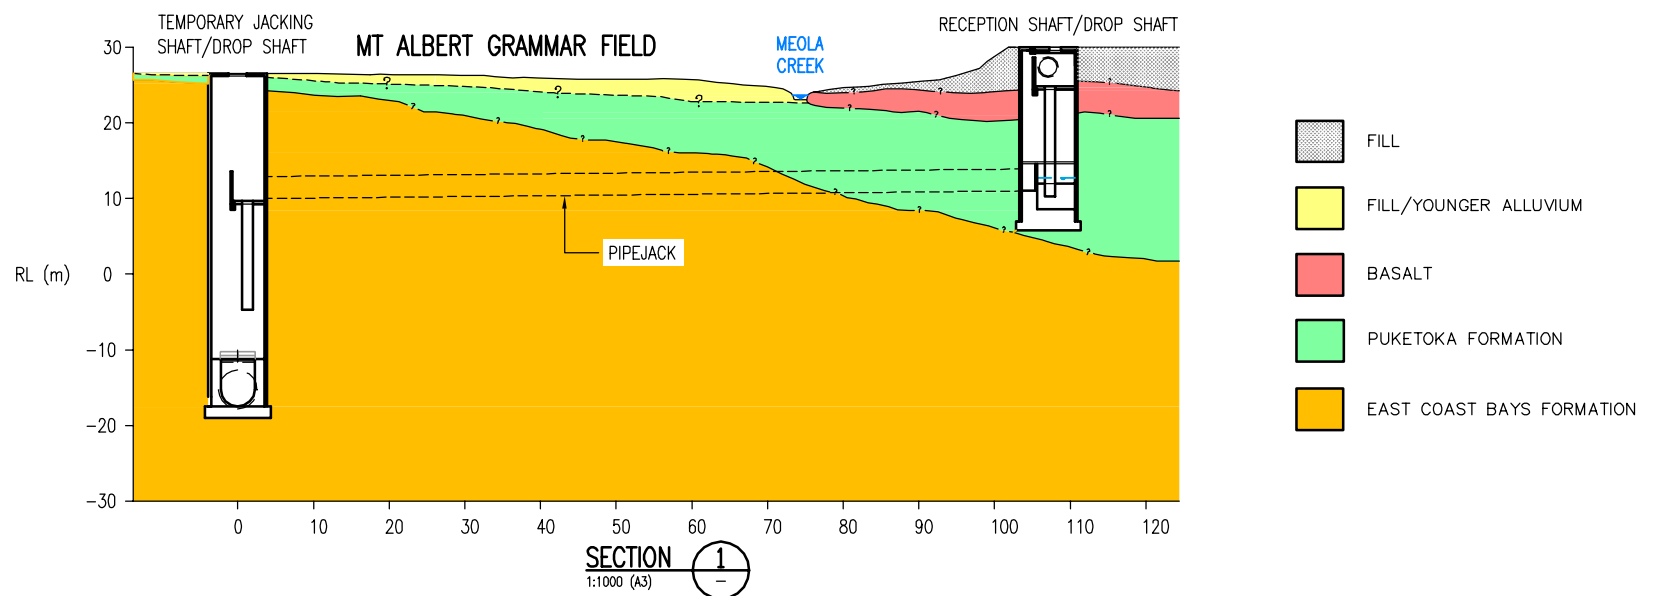

Plot Date: 19-Sep-13 9:26 a.m.  
 File path: P:\0538 - Central Interceptor\11.0 Compiled Drawings\3\_AS2\_Lyon\_Ave\_Alternatives-Options


| ISSUE | DATE     | AMENDMENT       | BY | APPD. | DESIGNED | DES. CHECKED | DRAWN | DWG. CHECKED | REV'D P.MGR | APP'D P.DIR | BY | DATE |
|-------|----------|-----------------|----|-------|----------|--------------|-------|--------------|-------------|-------------|----|------|
| C     | 19/09/13 | LEGEND UPDATED  | AP | JQC   | NL       | JQC          | AP    | NL           | -           |             |    |      |
| B     | 17/09/13 | FOR INFORMATION | AP | JQC   | NL       | JQC          | AP    | NL           | -           |             |    |      |
| A     | -        | DRAFT           | AP | PR    | NL       | JQC          | AP    | NL           | -           |             |    |      |

OPERATIONS

SITE LAYOUT AND DESIGNS INDICATIVE ONLY AND SUBJECT TO CHANGE DURING DETAILED DESIGN DEVELOPMENT

ASSET MANAGER

**FOR INFORMATION**

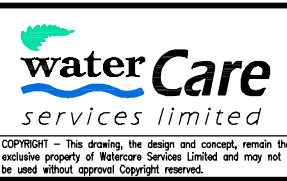

**CENTRAL INTERCEPTOR**

**GENERAL - MT ALBERT GRAMMAR SCHOOL ALTERNATIVE 1**

**LYON AVENUE (AS2) - SEPARATE CONSTRUCTION ACCESS (PIPEJACK OPTION)**

|                         |                   |
|-------------------------|-------------------|
| CAD FILE LYON-SK1001    | DATE 19-Sep-13    |
| ORIGINAL SCALE A1       | CONTRACT No. 0538 |
| 1:1000 A3               |                   |
| DRAWING No. LYON-SK1001 | ISSUE C           |